


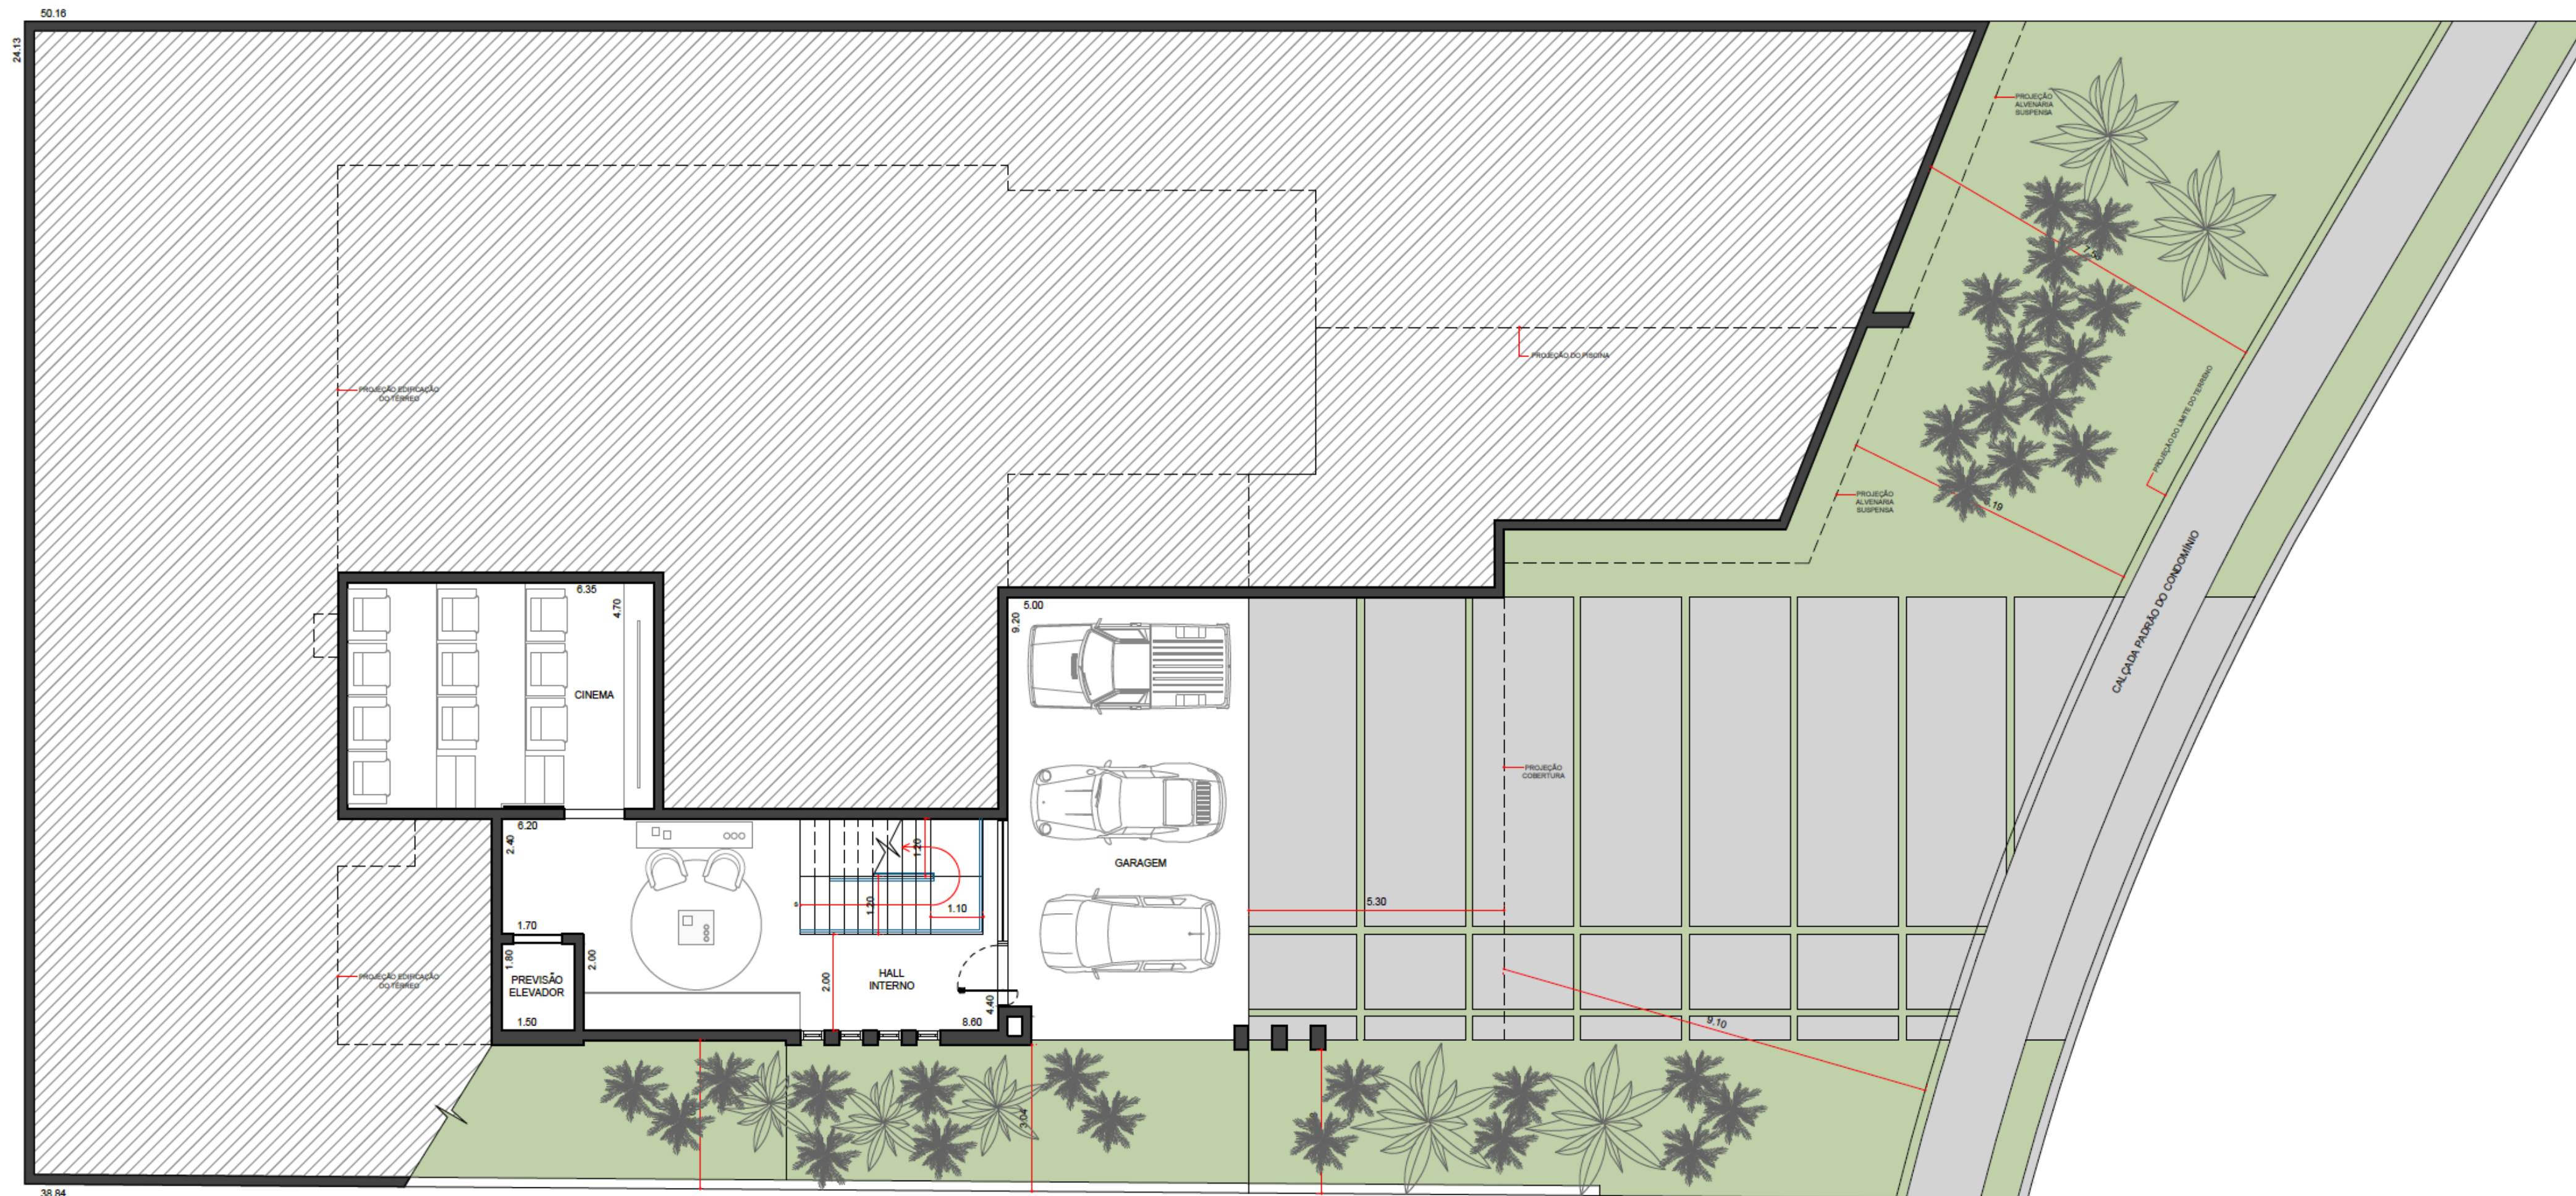

PLANTA (pav. subsolo) N


ESC: 1.150






ESC: 1.150



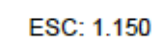




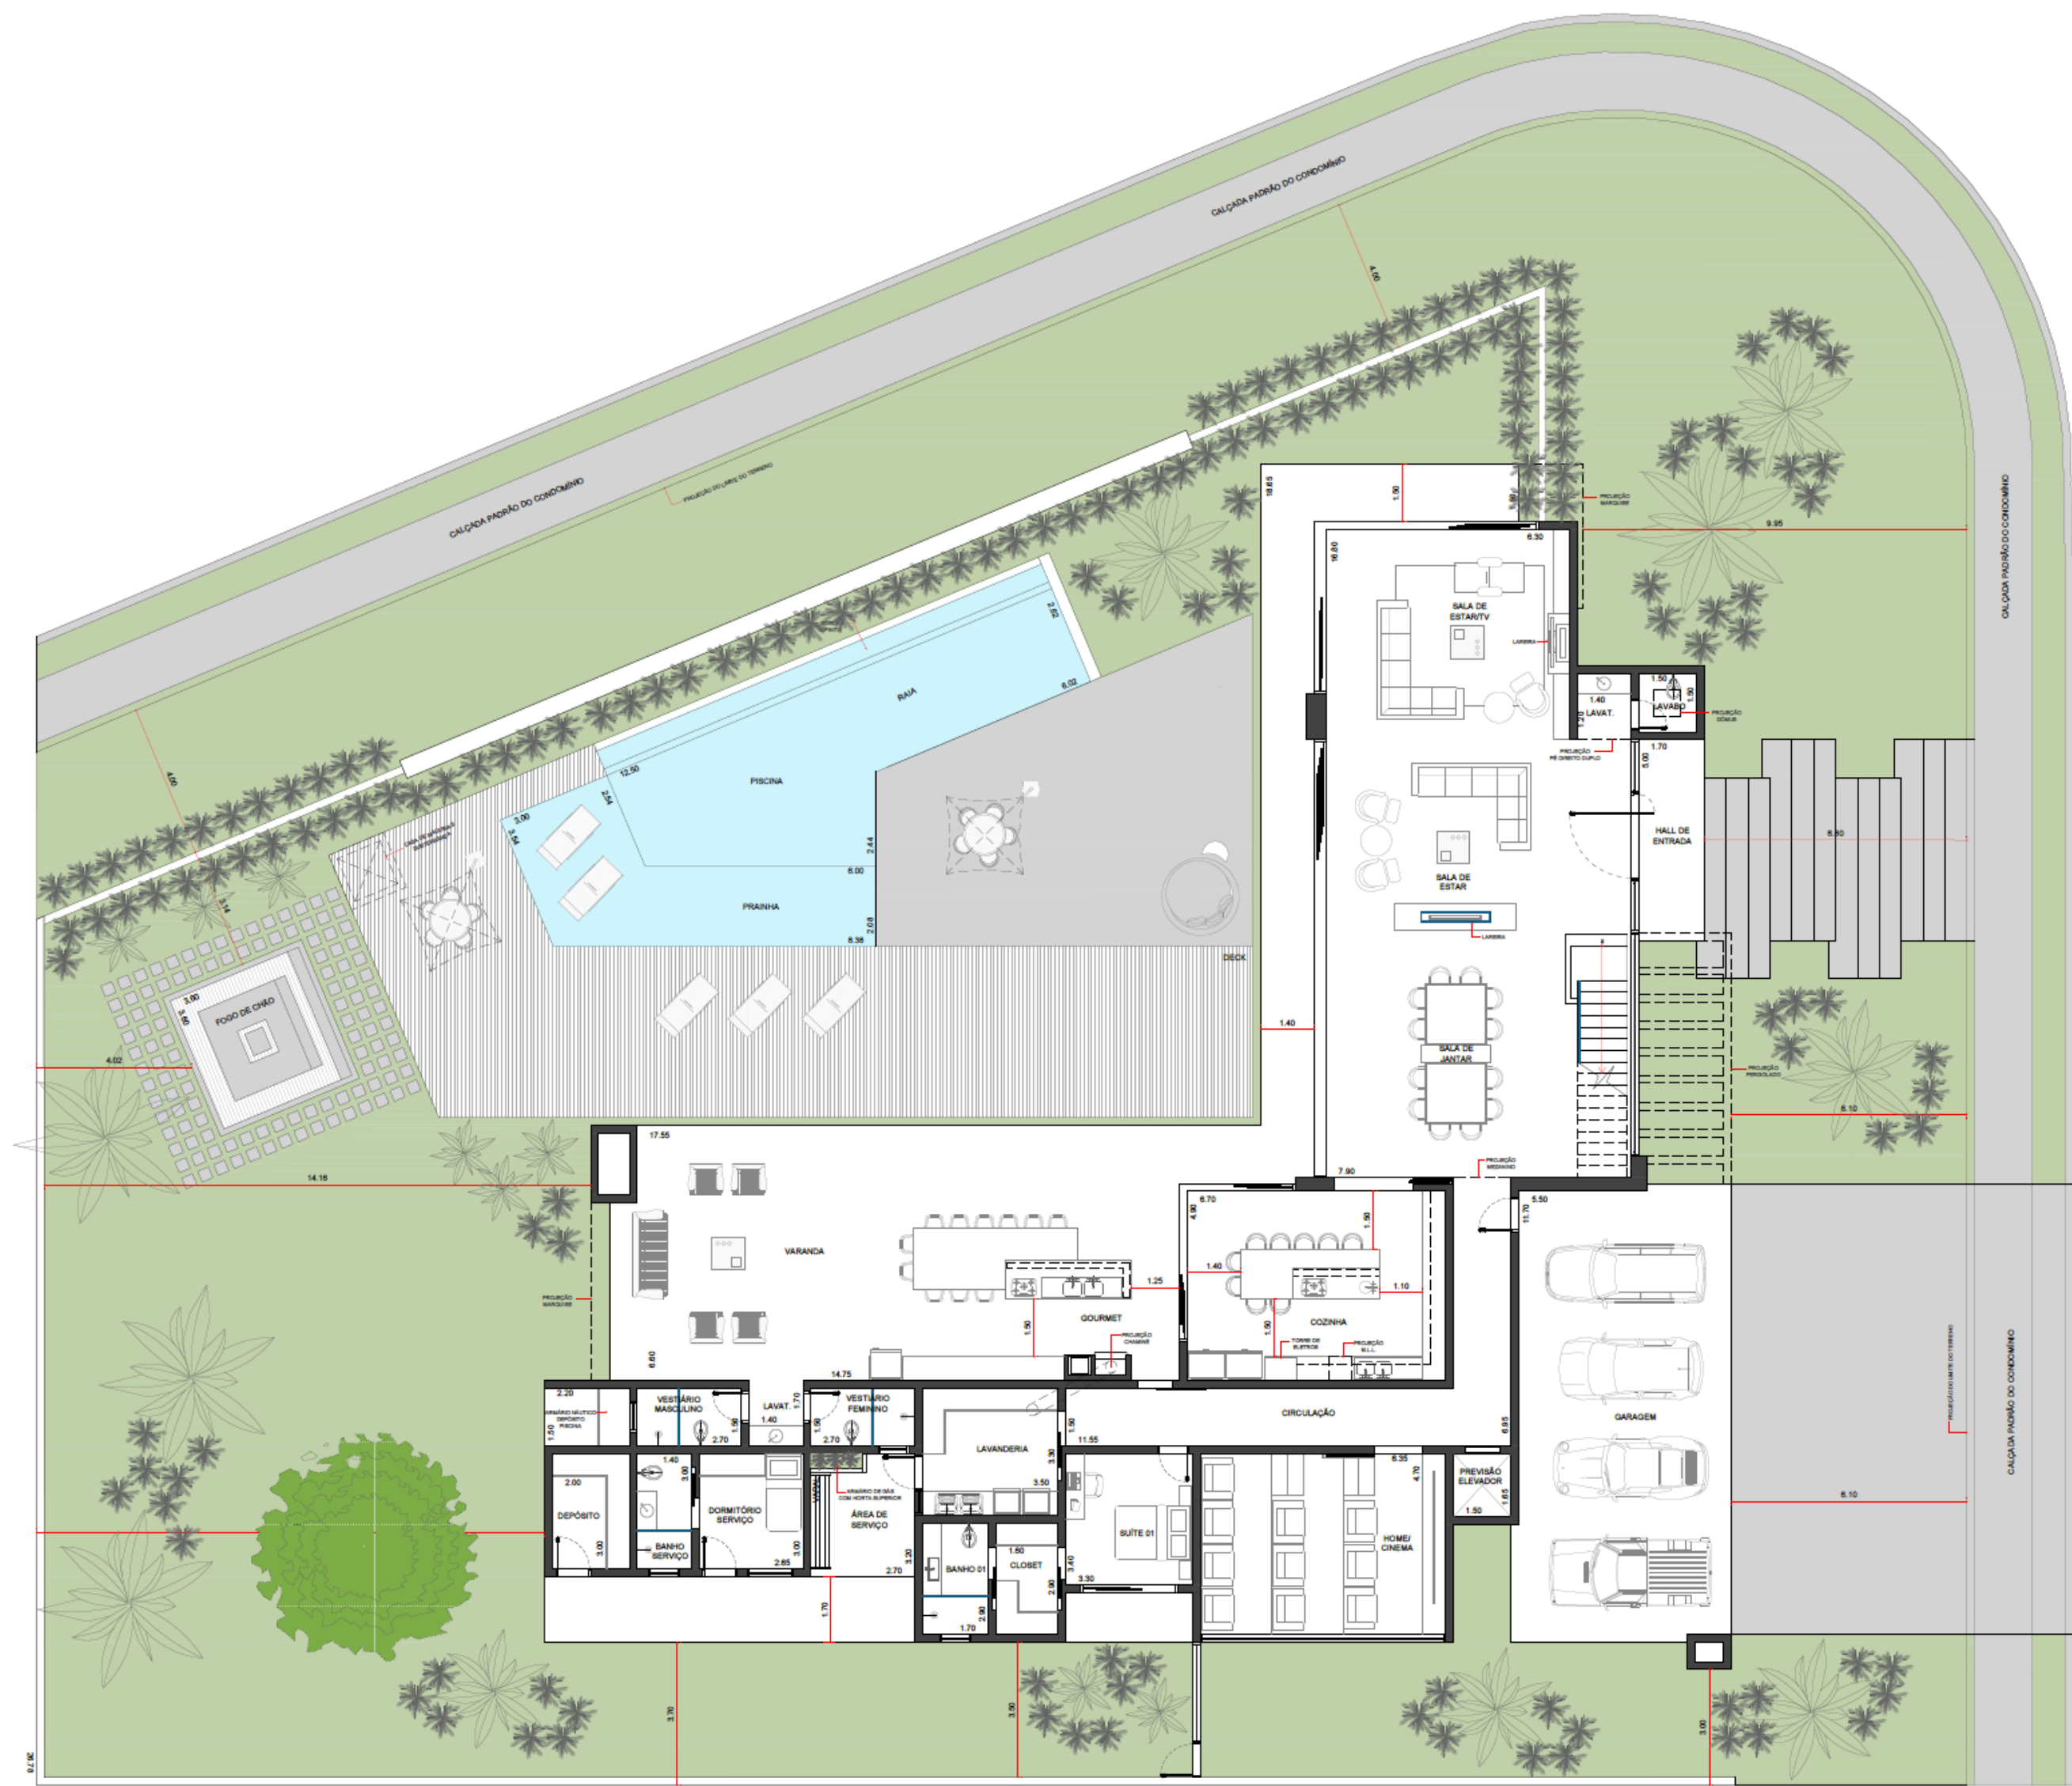

PLANTA (pav. térreo) 

ESQ. 1:100

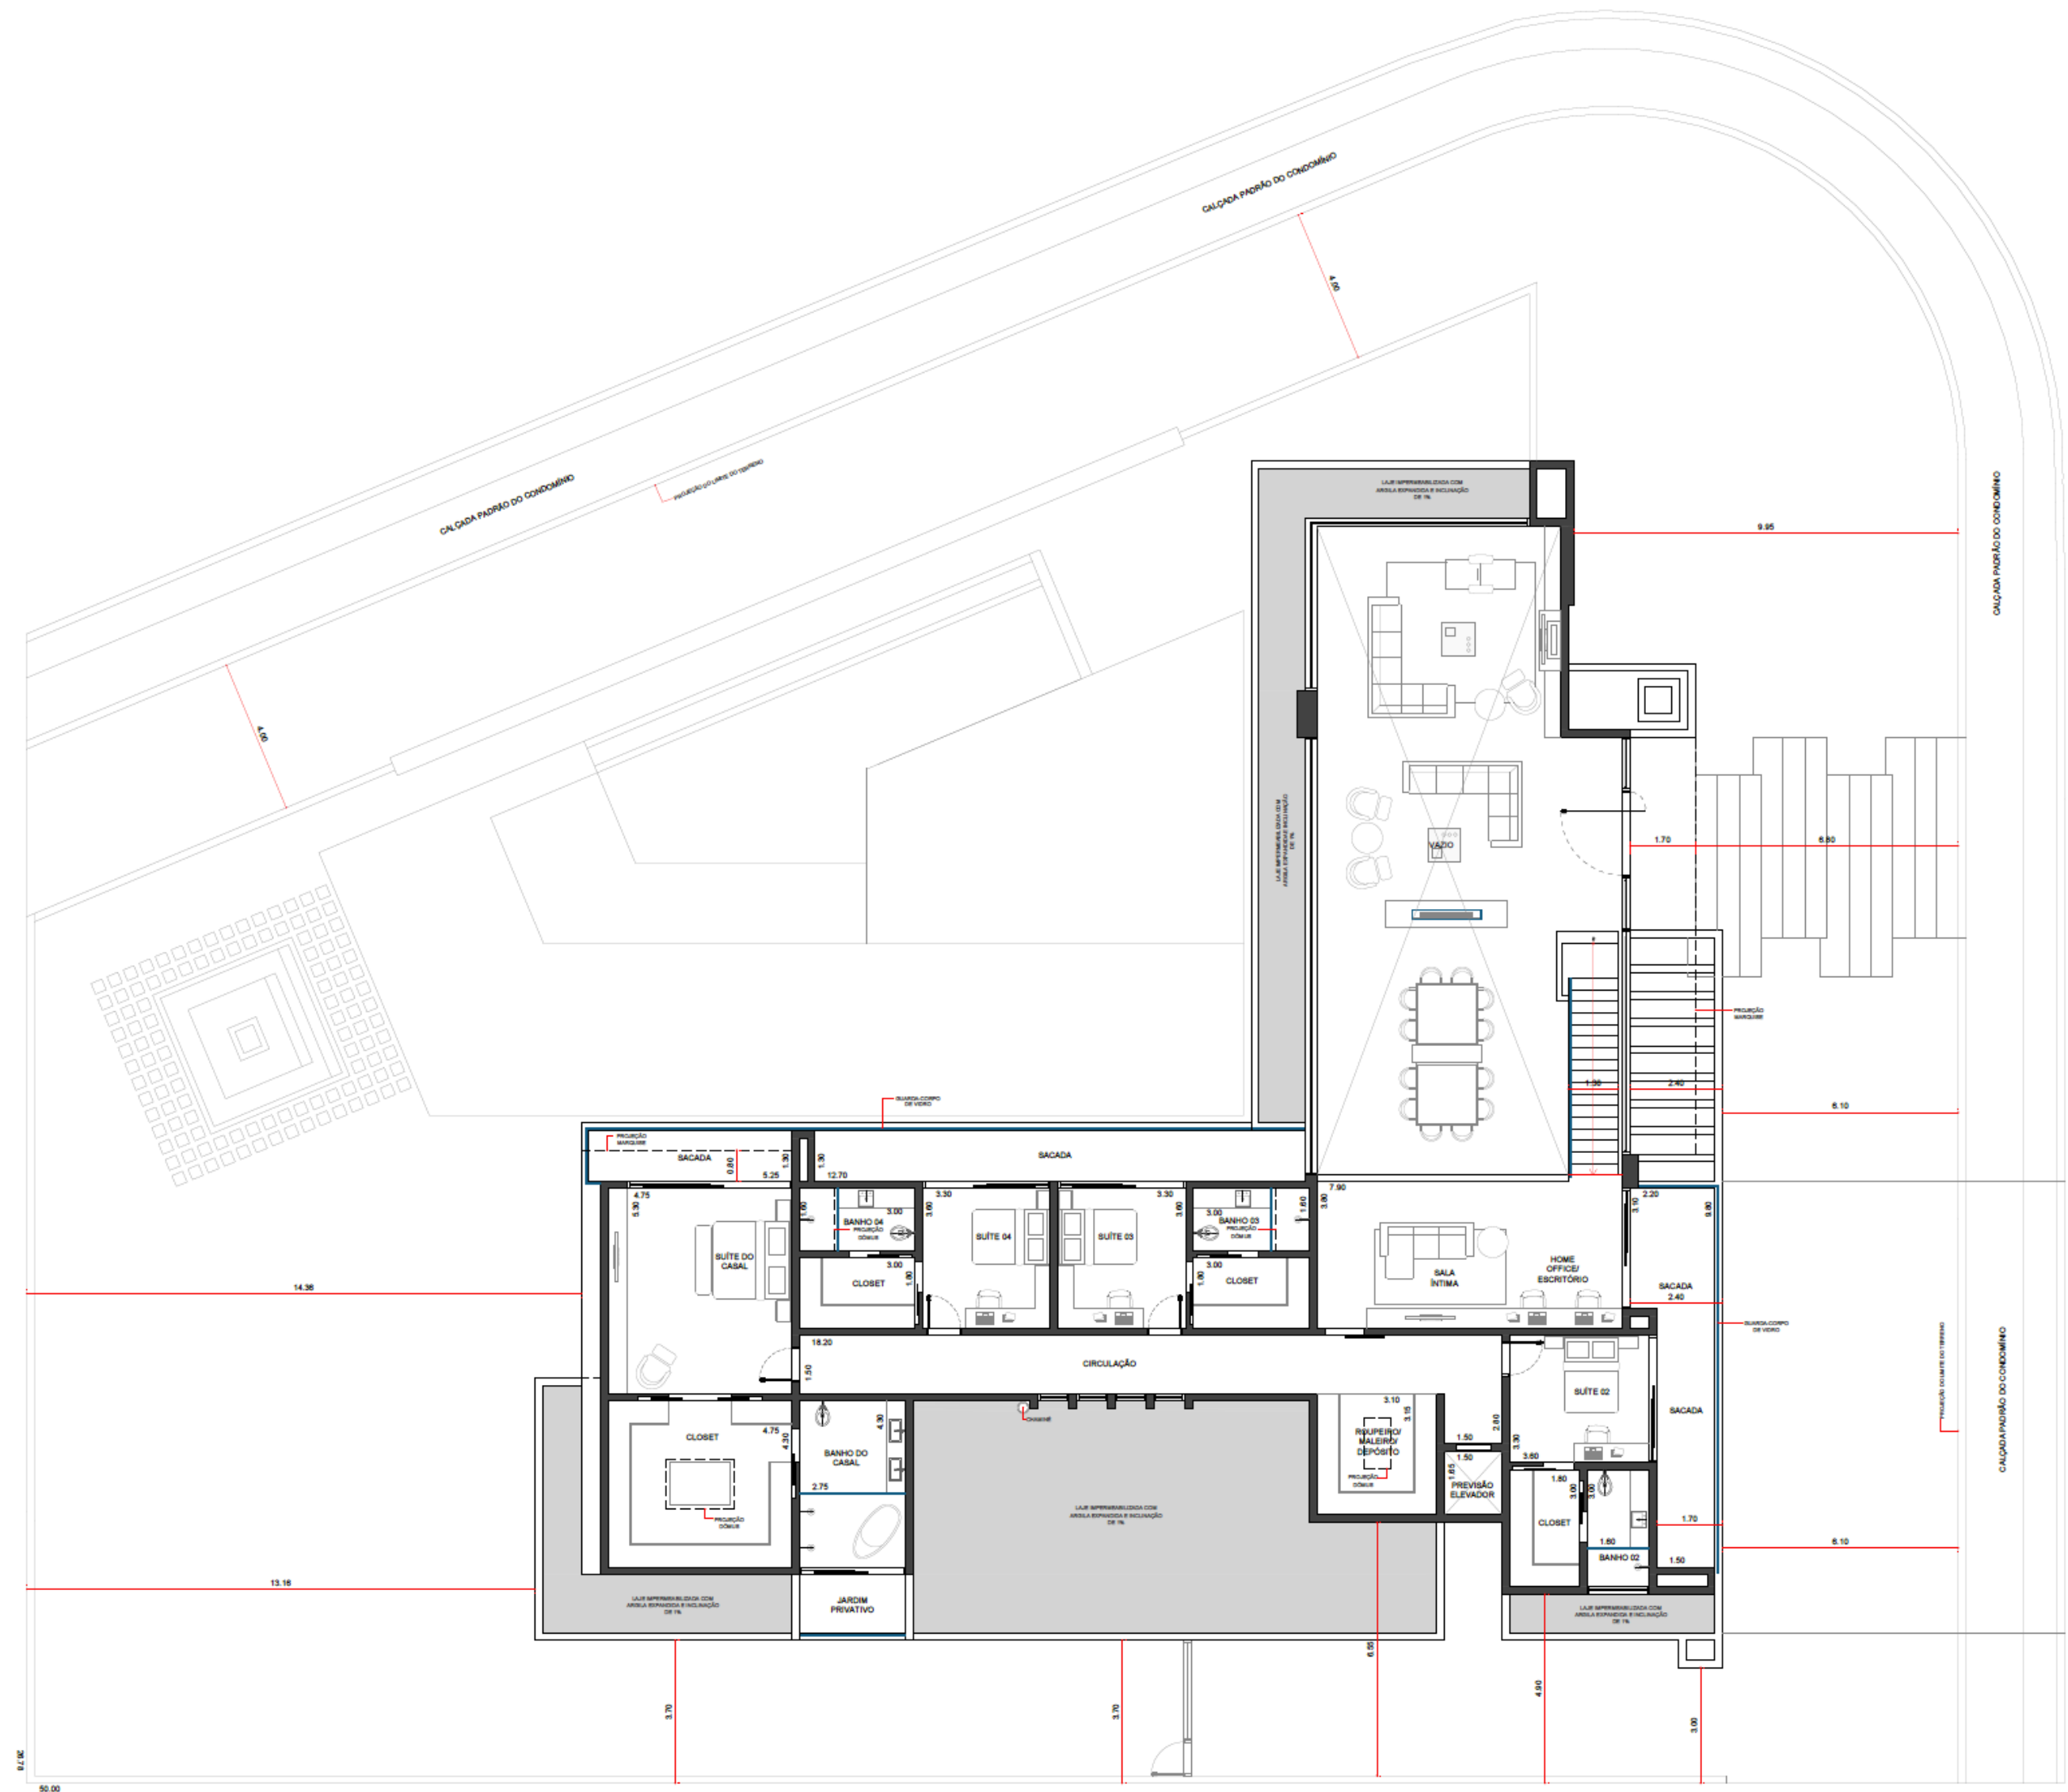

PLANTA (pav. superior) 

ESQ. 1:100